

## STRUCTURAL ROOF CURB TYPICAL CONSTRUCTION DETAILS

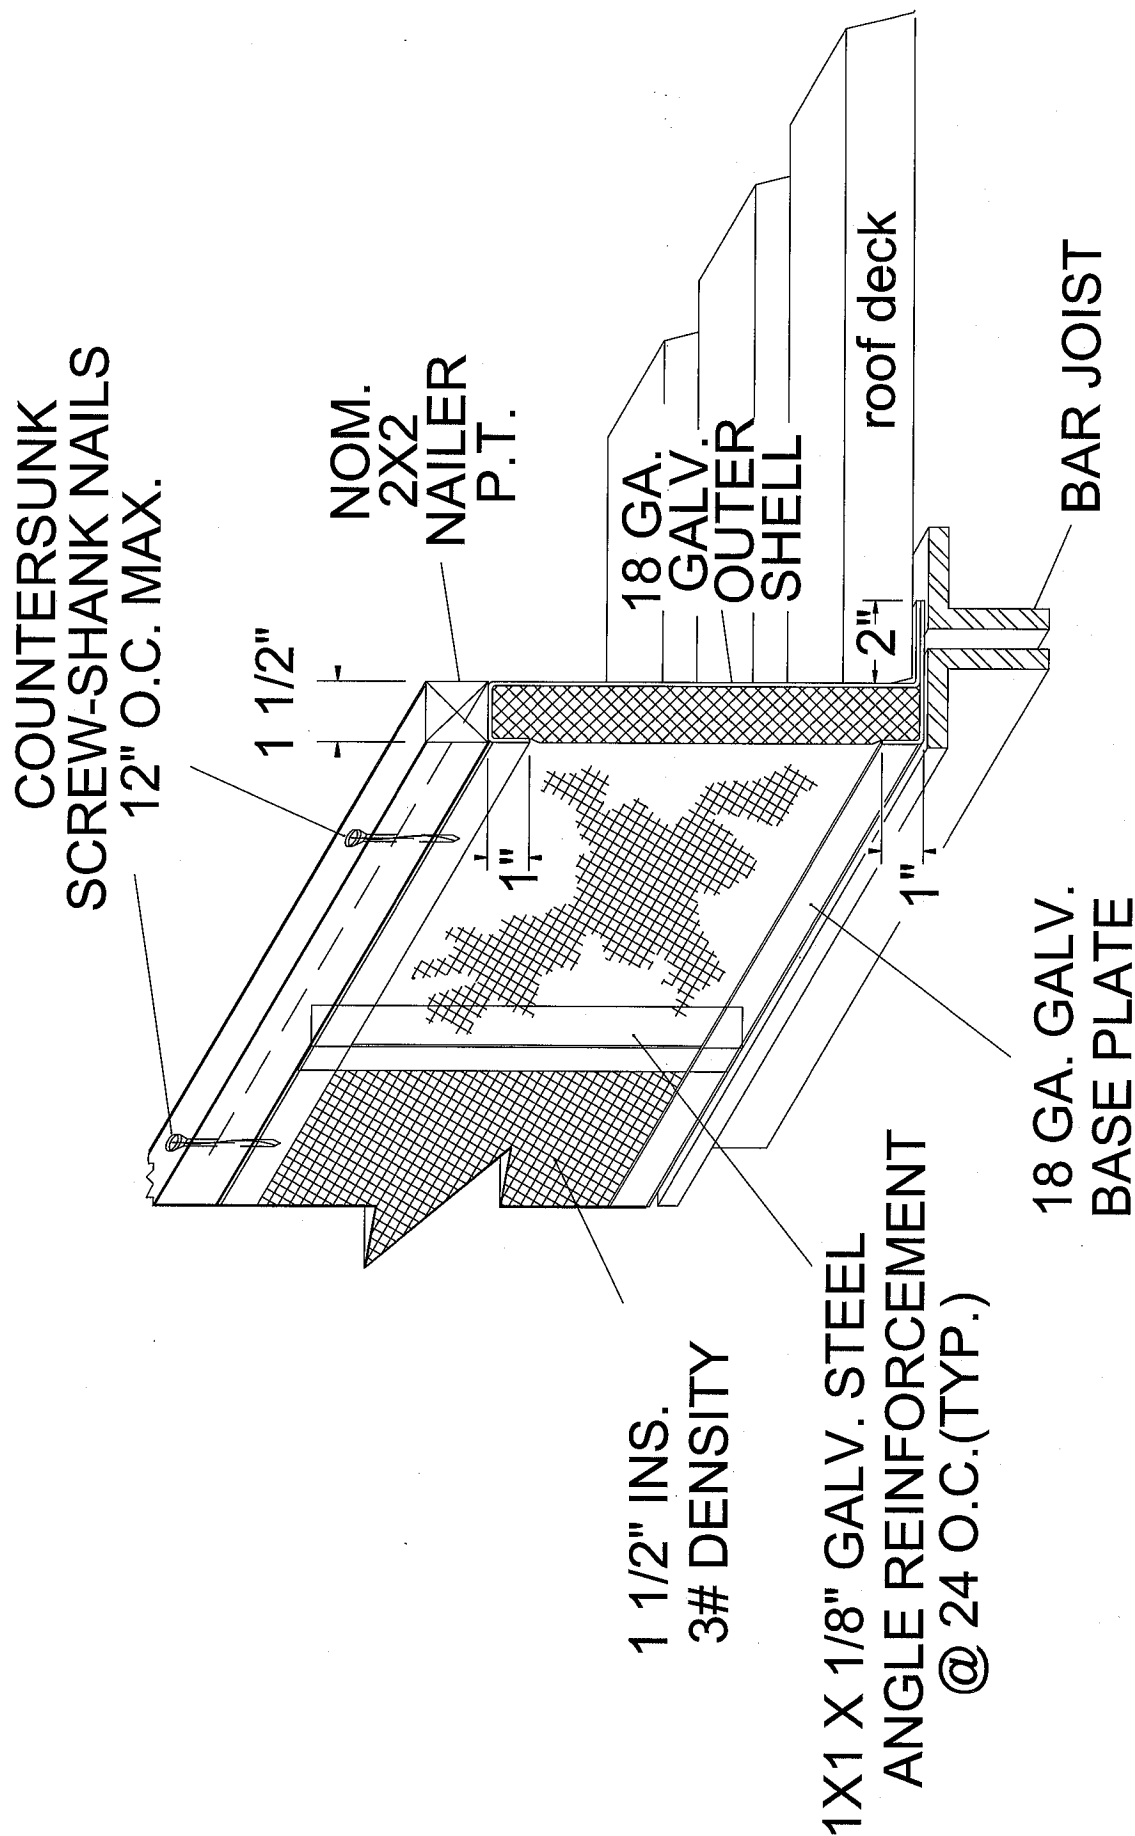


FIGURE 8