

Model: RPCJ-3 Control Joint Curbing


Standard Construction:

20ga. Galvanized steel construction. 2 x 4 pressure-treated wood nailers, vertical C-channel bulkheads, reinforcing clips. All welds micro-sealed and prime painted after fabrication.

Added Options (When Required):

RPI Job #: -

Project: _____ Architect: _____

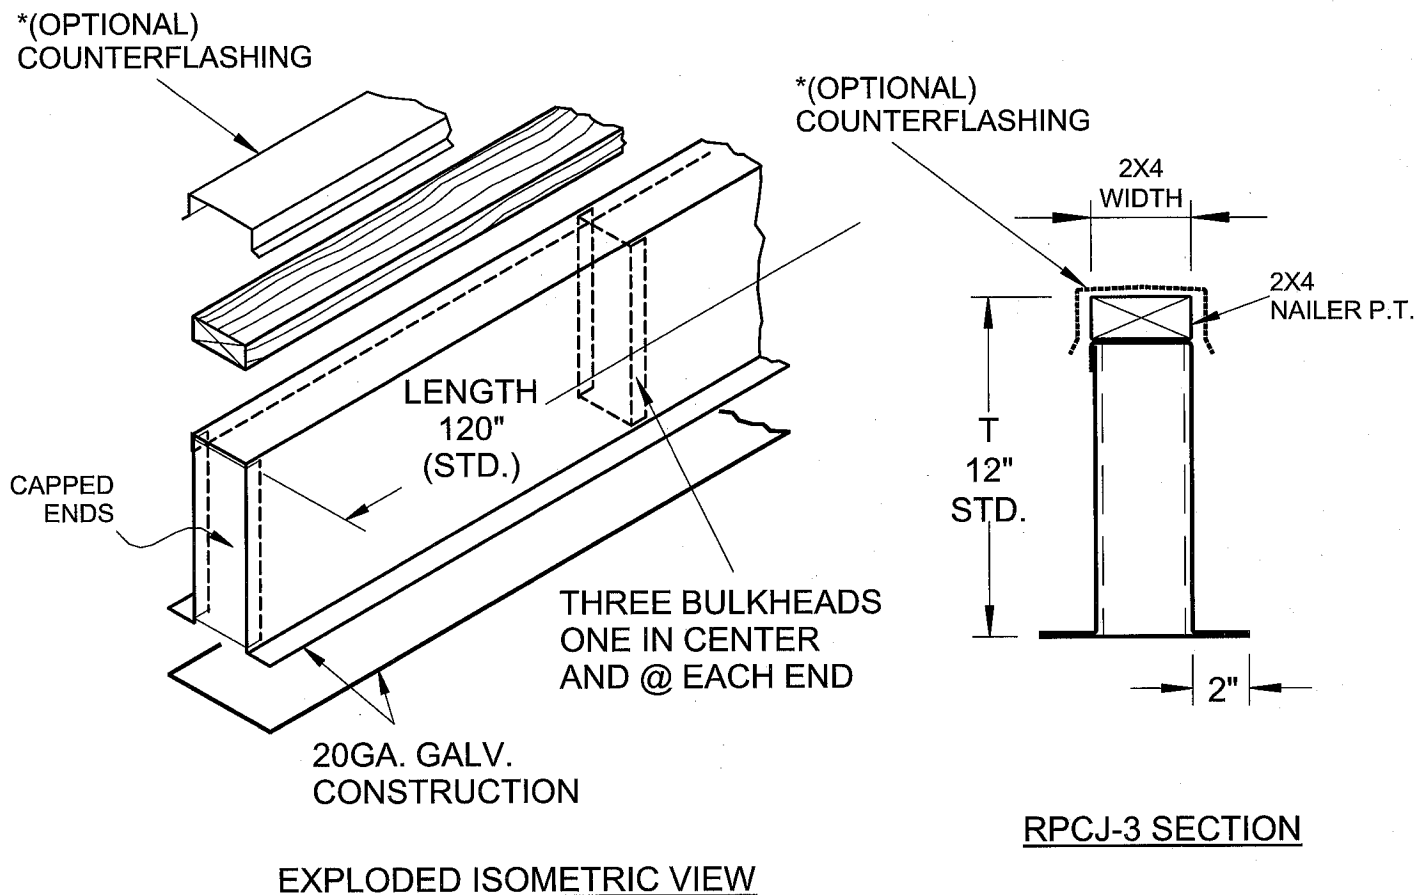

QTY.	LENGTH	T	Tag:
	10' = 120"		